


SECTION(A-A)

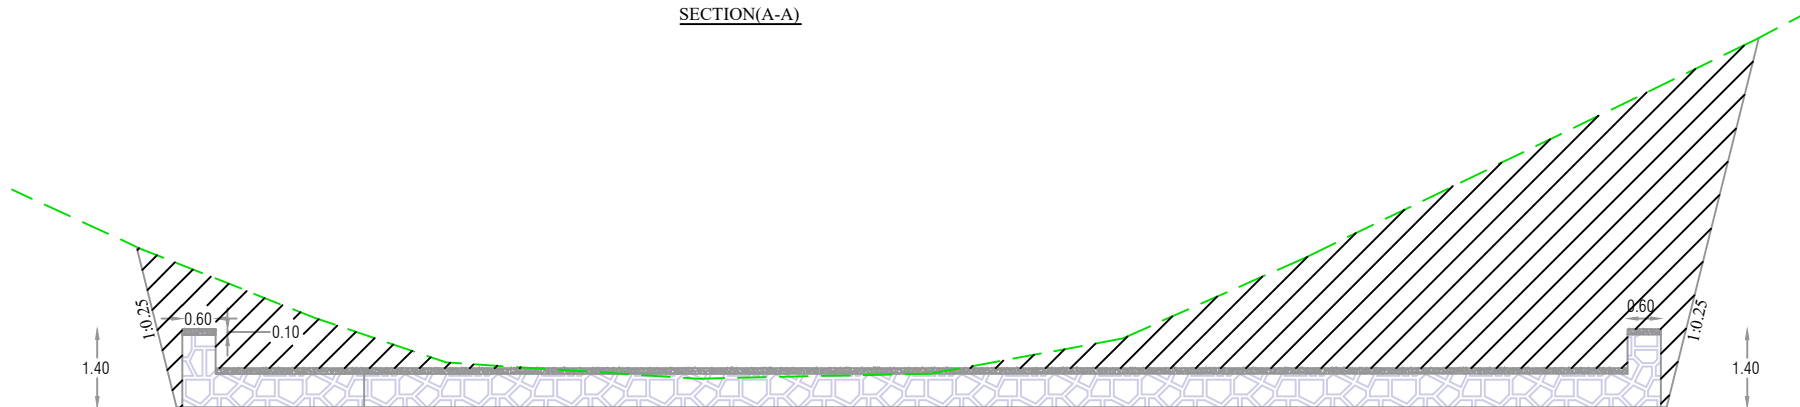

PCC(15 MPA,1:2:4) thickness,10 CM
Stonemasonry (1:4) thickness, 60 CM
The sub grade layer should be well -
compacted after cleaning.

SECTION(E-E)

(ORCD)

SURVEYED BY	Engineering Team	CHECKED BY	Engineering Team	SCALE	NTS	SHEET NO.	1/6	PROVINCE	Kabull	PROJECT NAME: Check Dam
DESIGNED BY	Engineering Team	REVIEWED BY	Engineering Team	DATE	2024			DISTRICT	Dehsabz	
DRAWN BY	Eng.faridullah salimi	APPROVED BY	Head of Dept.	DRAWING NO.				VILLAGE	Kata sah	DRAWING TITLE :Check Dam Drawing