


Green House Elevation
A-101 SCALE nts



Green House 3D
A-101 SCALE nts

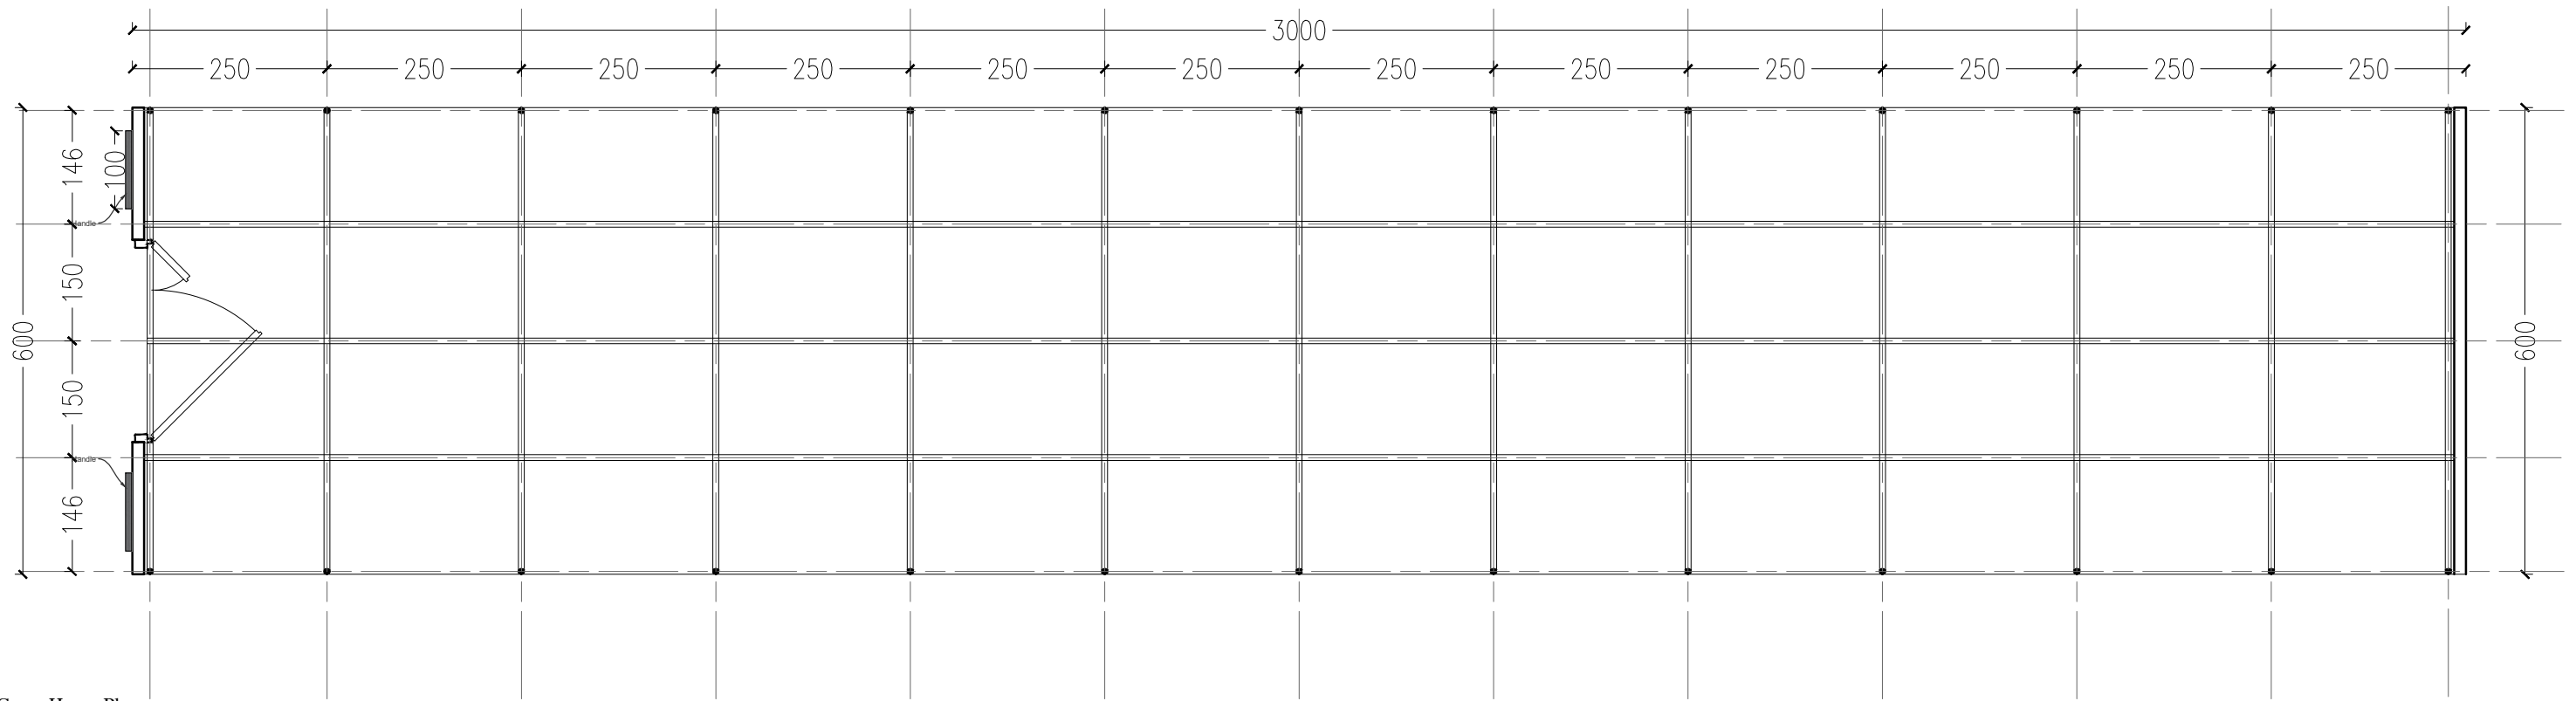

Green House Plan
A-101 SCALE nts