



Greenhouse Plan

1000.0

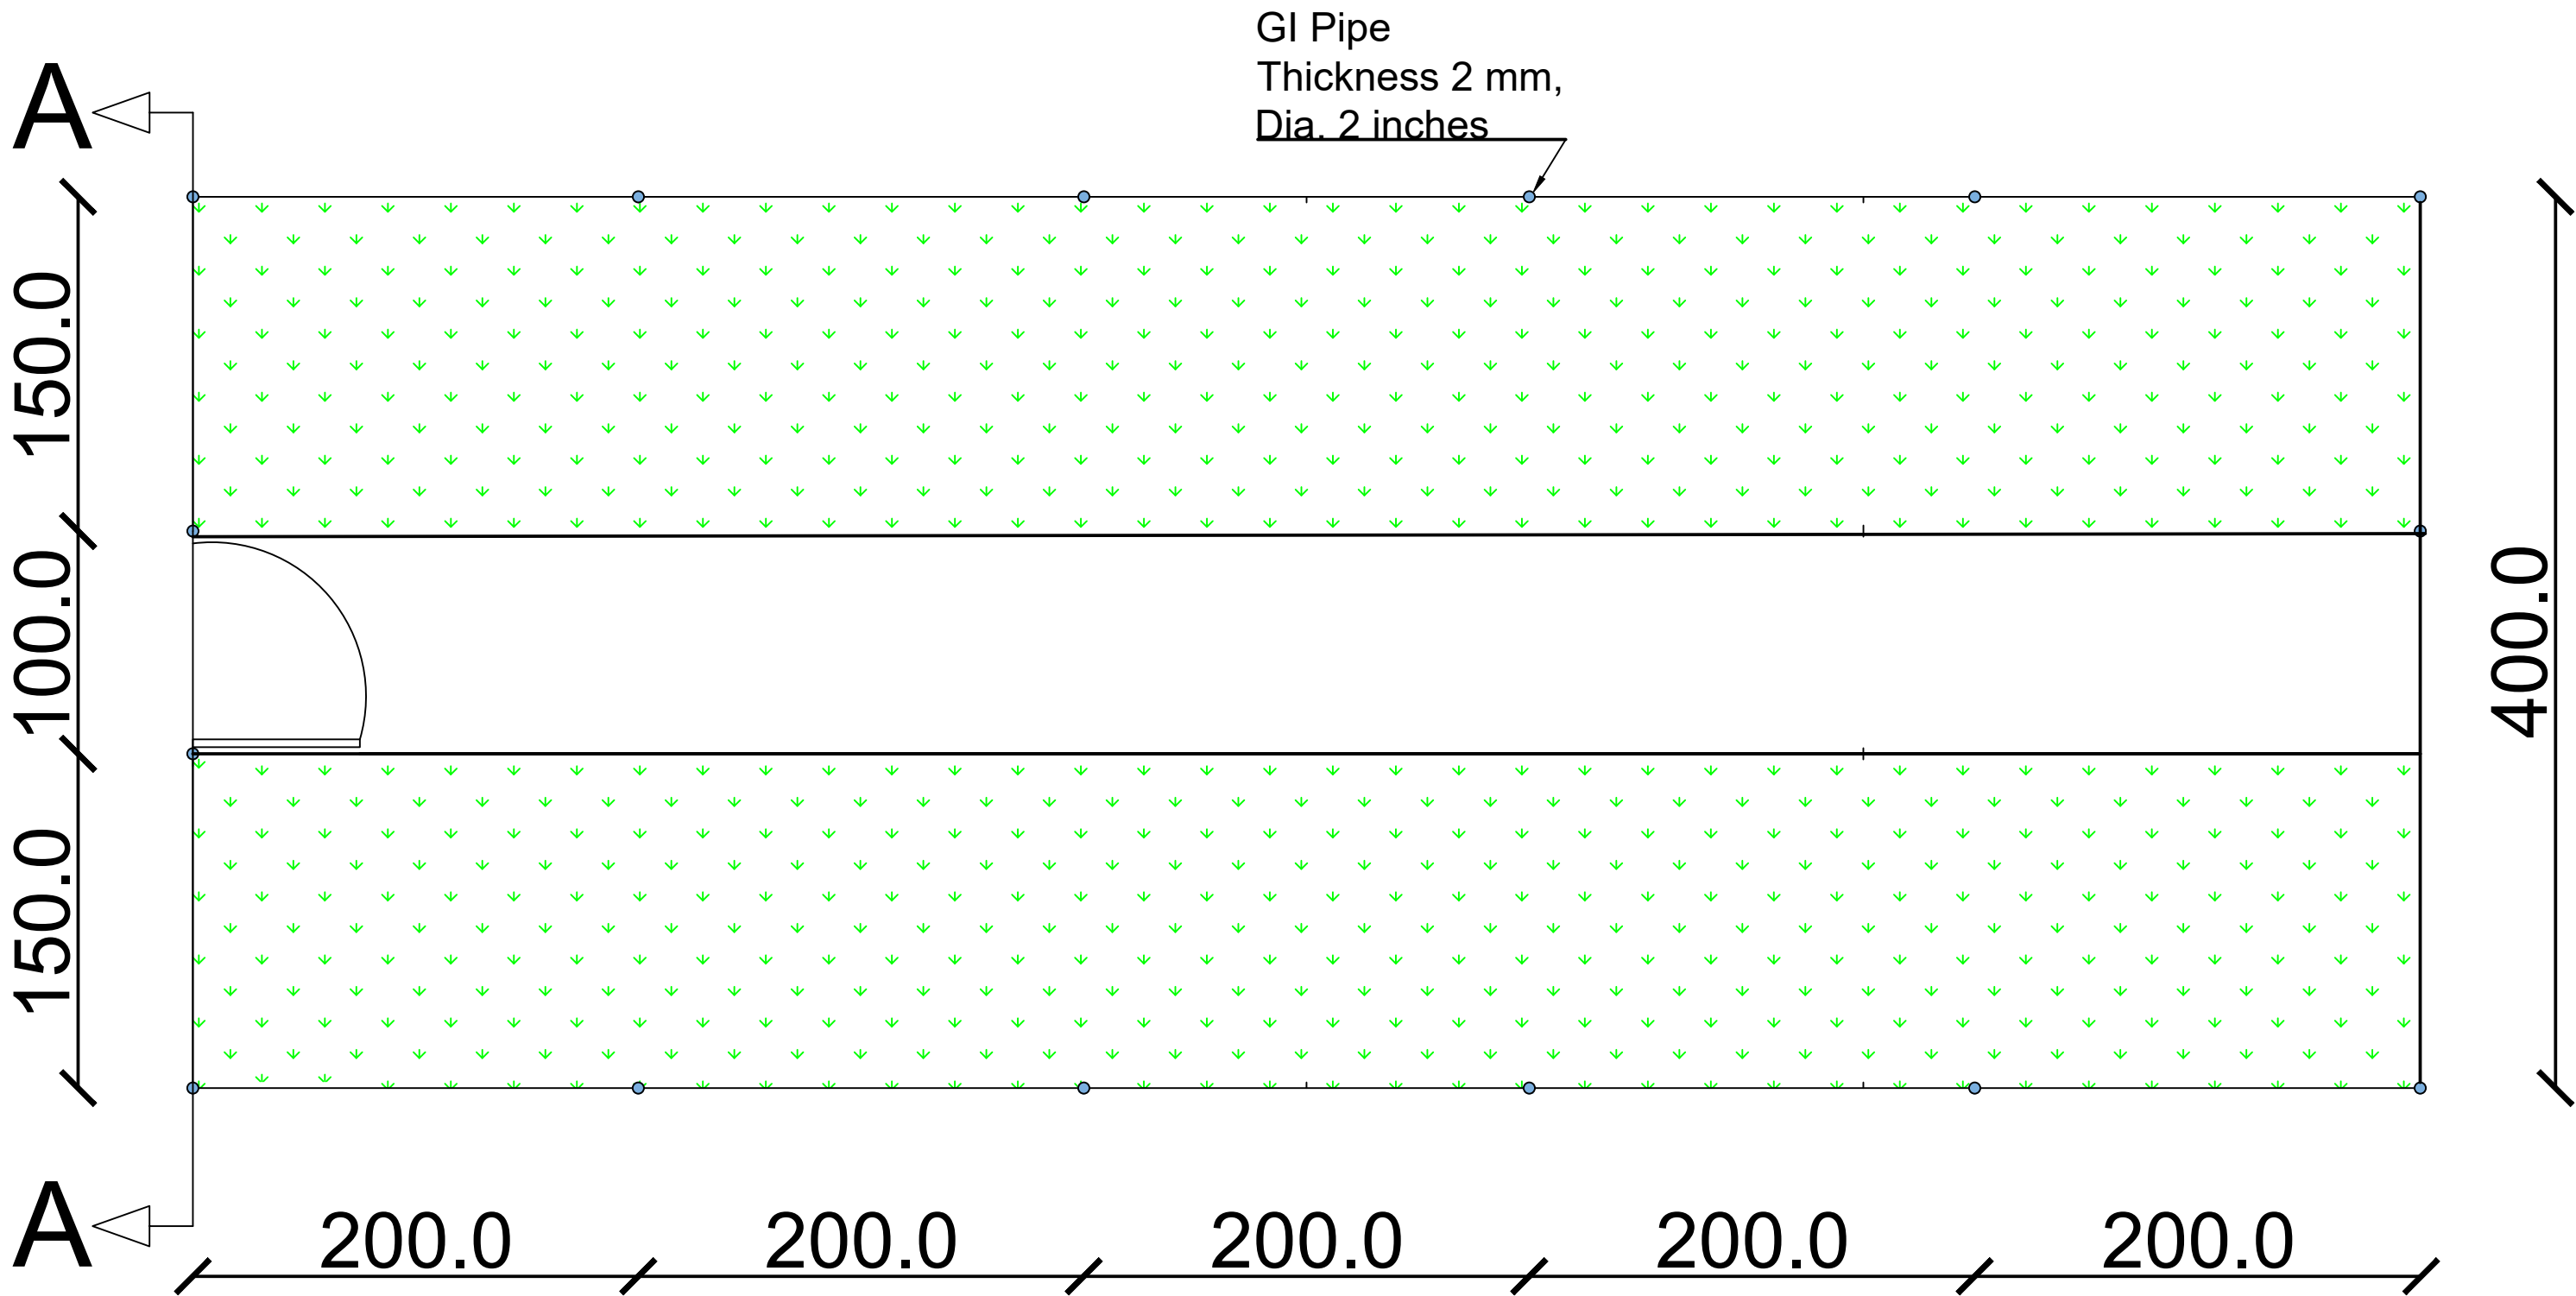


Organization for Research and Community Development (ORCD)	Designed by	Engineering Department		SCALE	As Shown	SHEET NO <div><div>\$</div><div>1 OF 5</div></div>	PROVINCE		PROJECT NAME
	REVIEWED BY	Engineering Department		DATE	July 2024		DISTRICT		
	APPROVED BY	Engineering Department					VILLAGE		

Top View


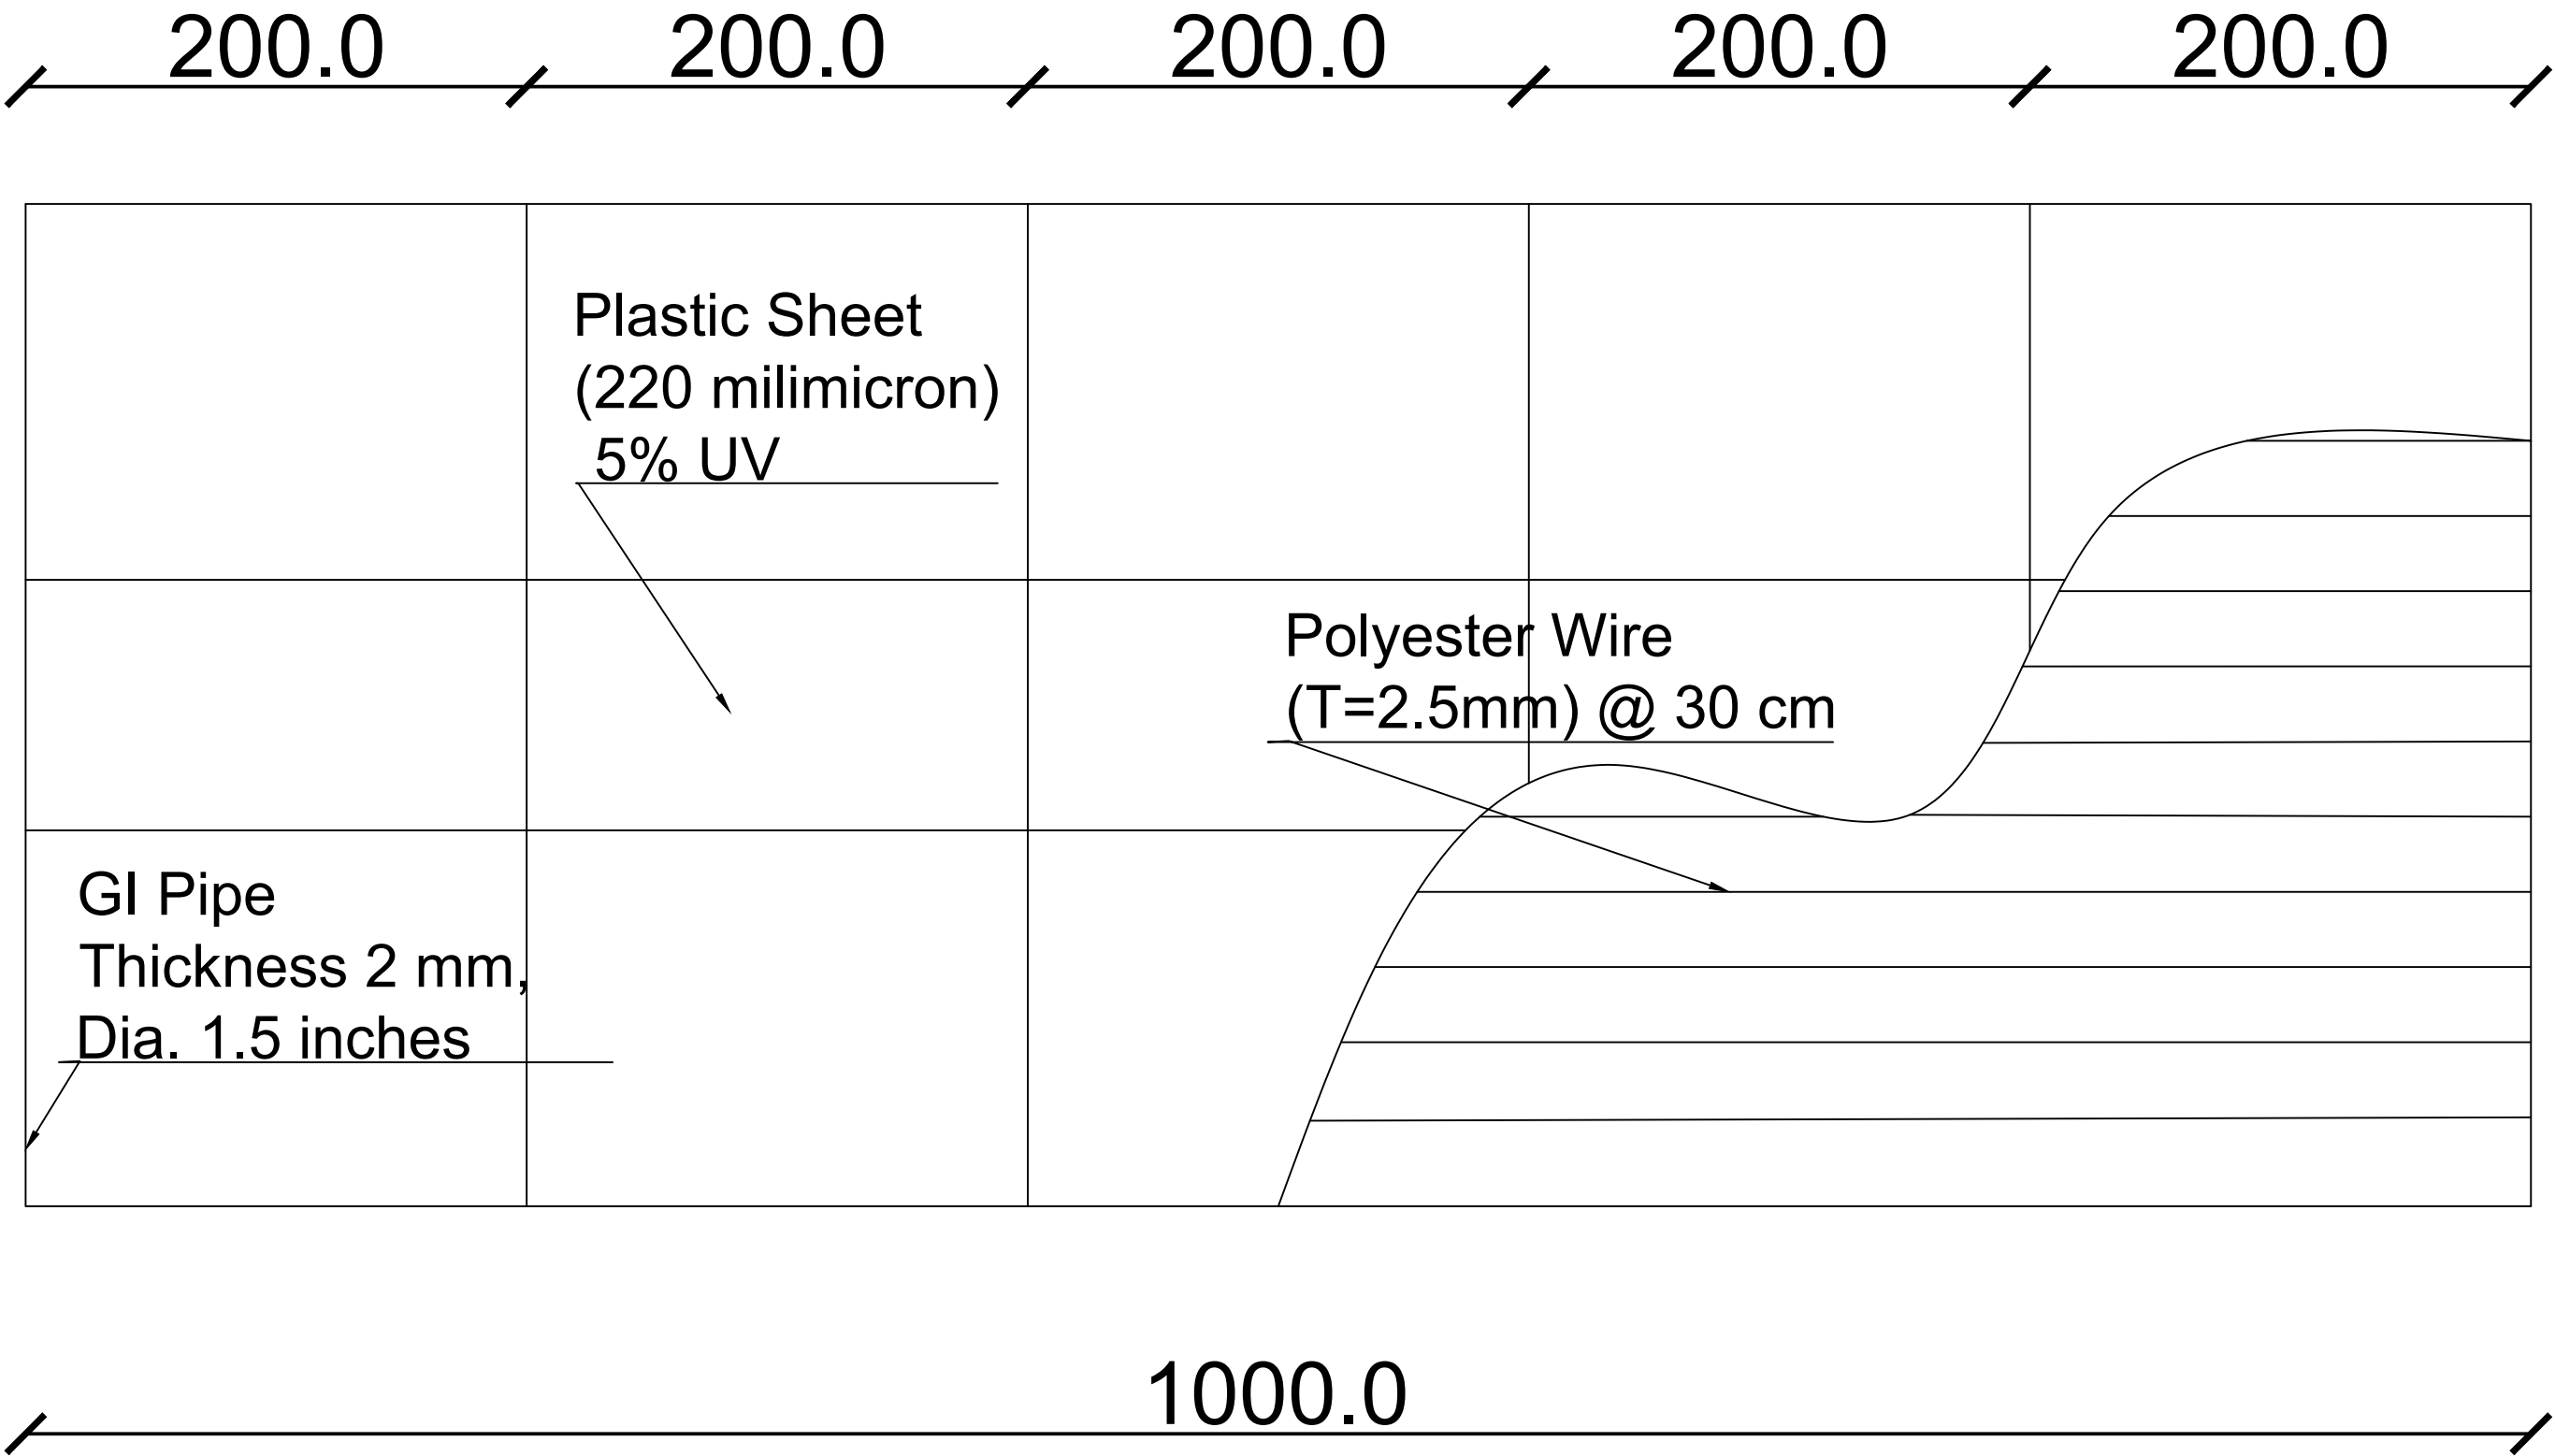


Section A-A

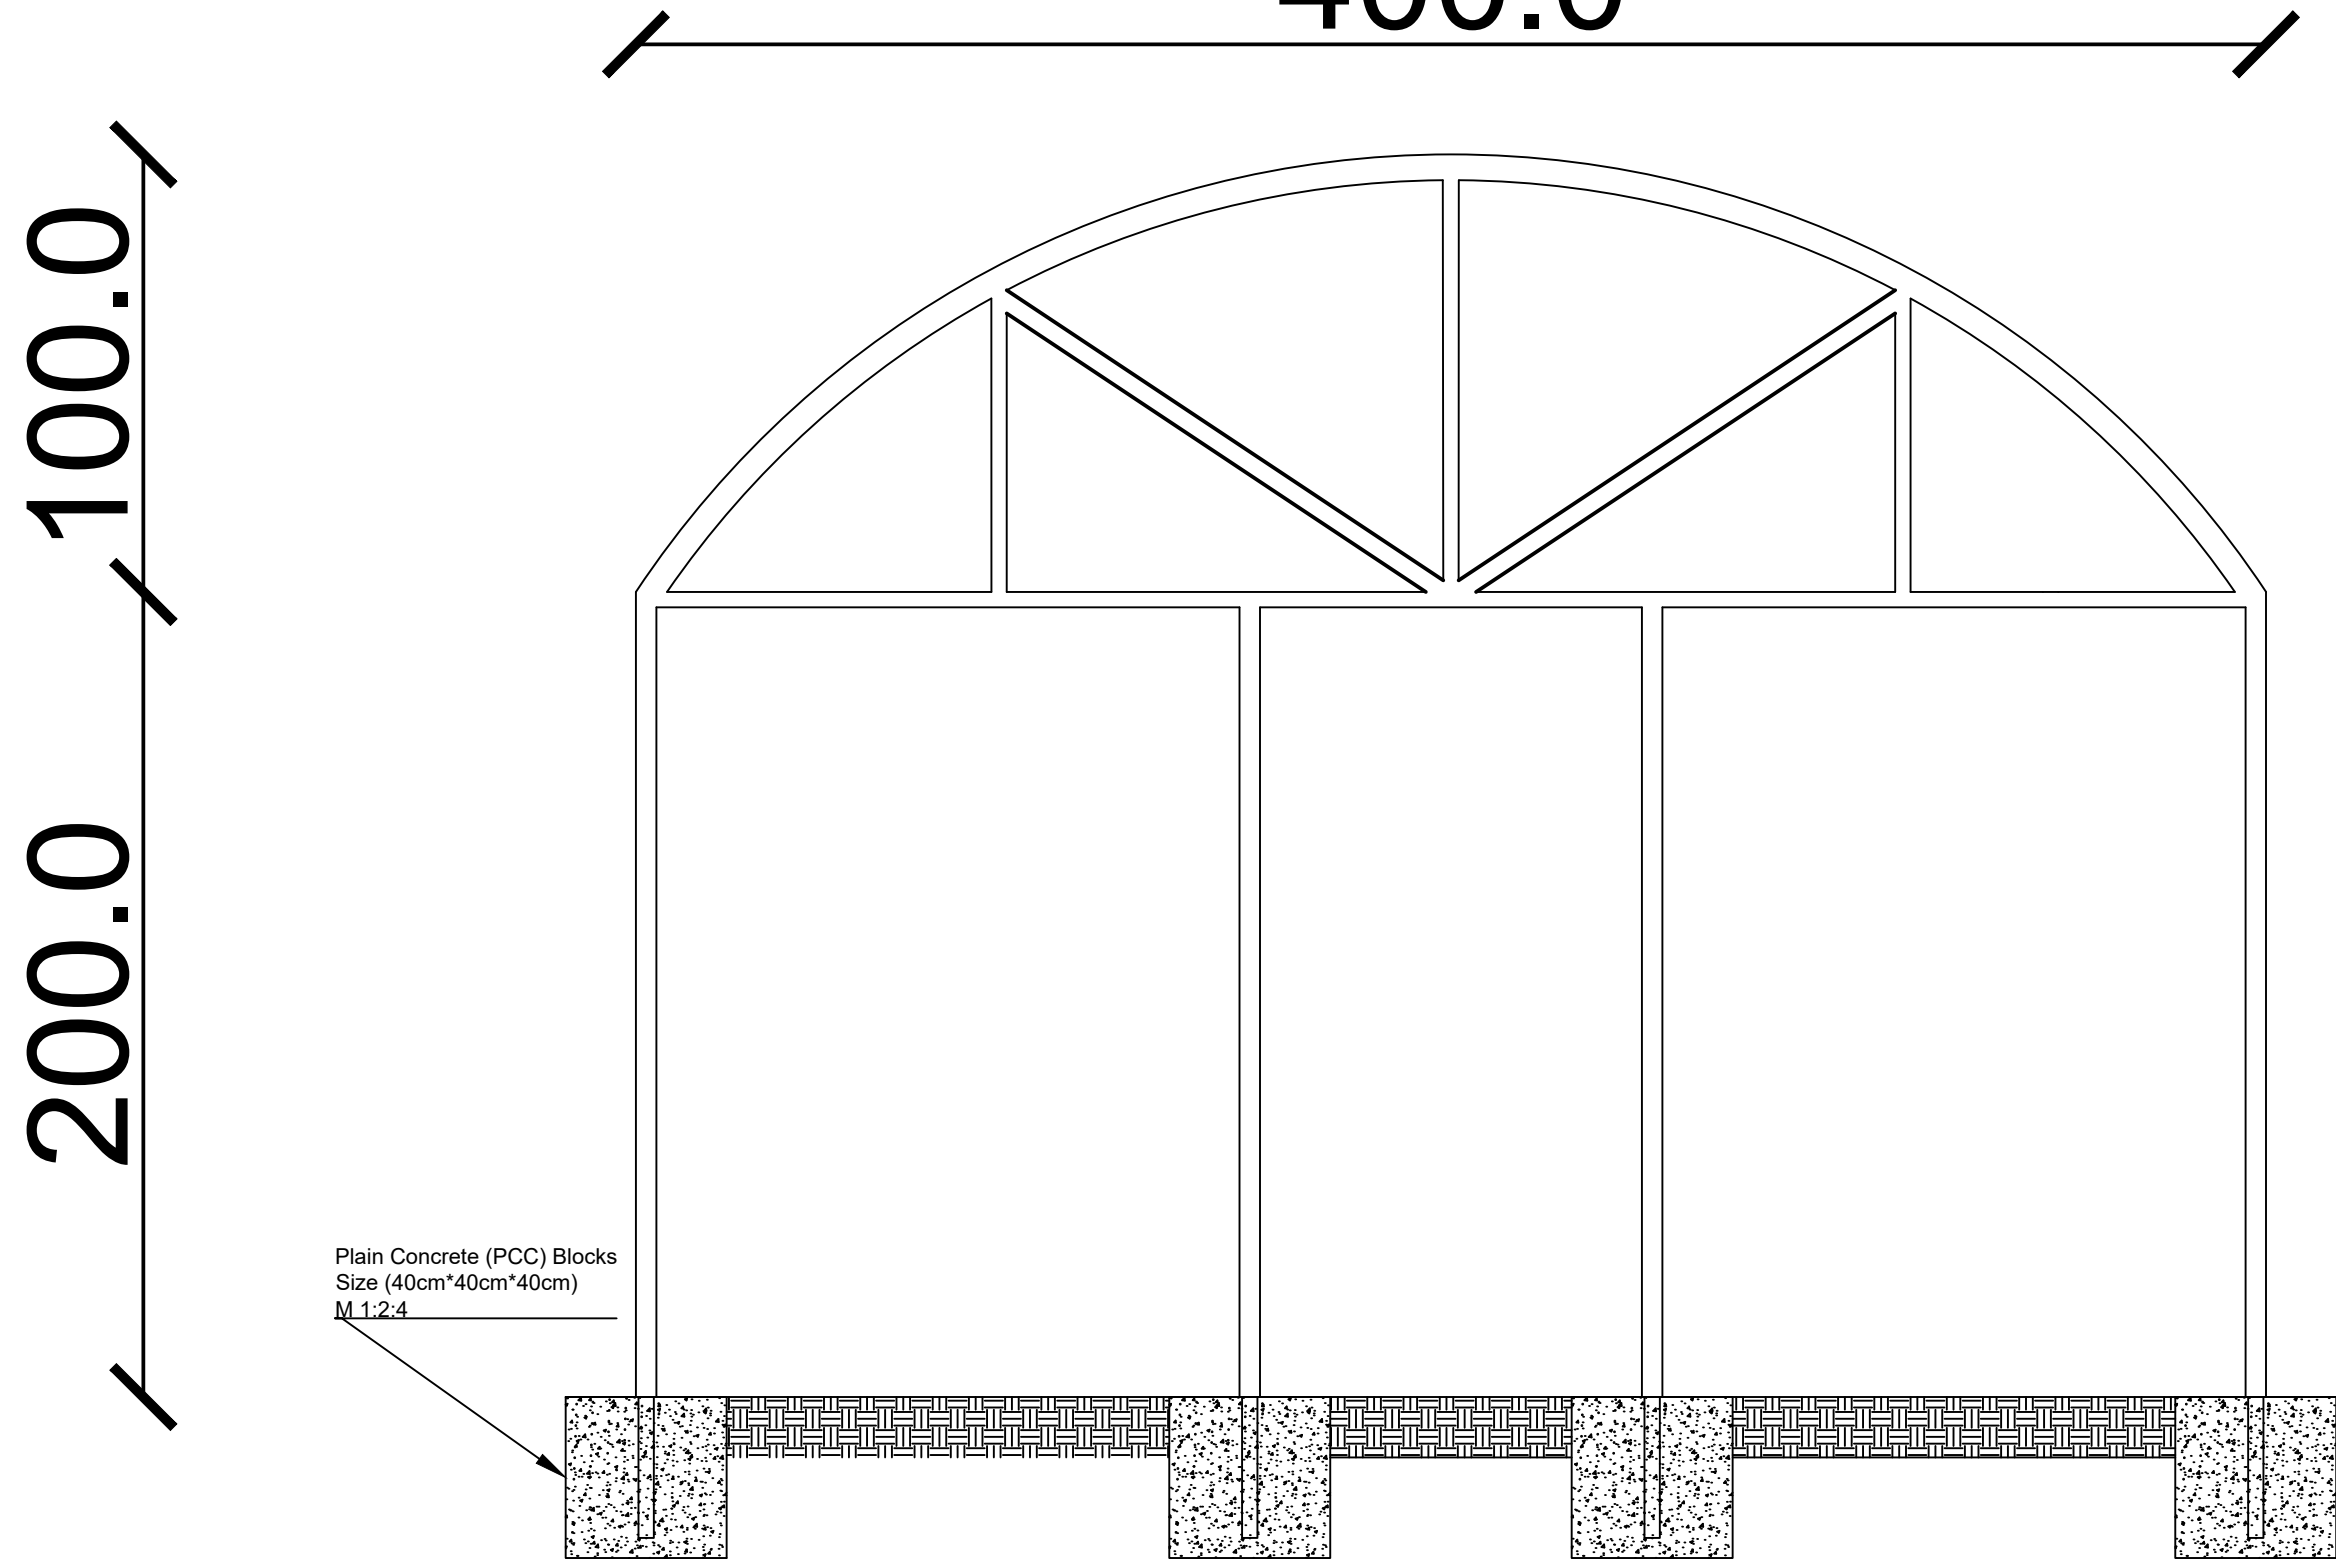

Organization for Research and Community Development (ORCD)	Designed by	Engineering Department		SCALE	As Shown	SHEET NO 4 5	PROVINCE		PROJECT NAME
	REVIEWED BY	Engineering Department		DATE	July 2024		DISTRICT		
	APPROVED BY	Engineering Department					VILLAGE		

Greenhouse Water Tower Details

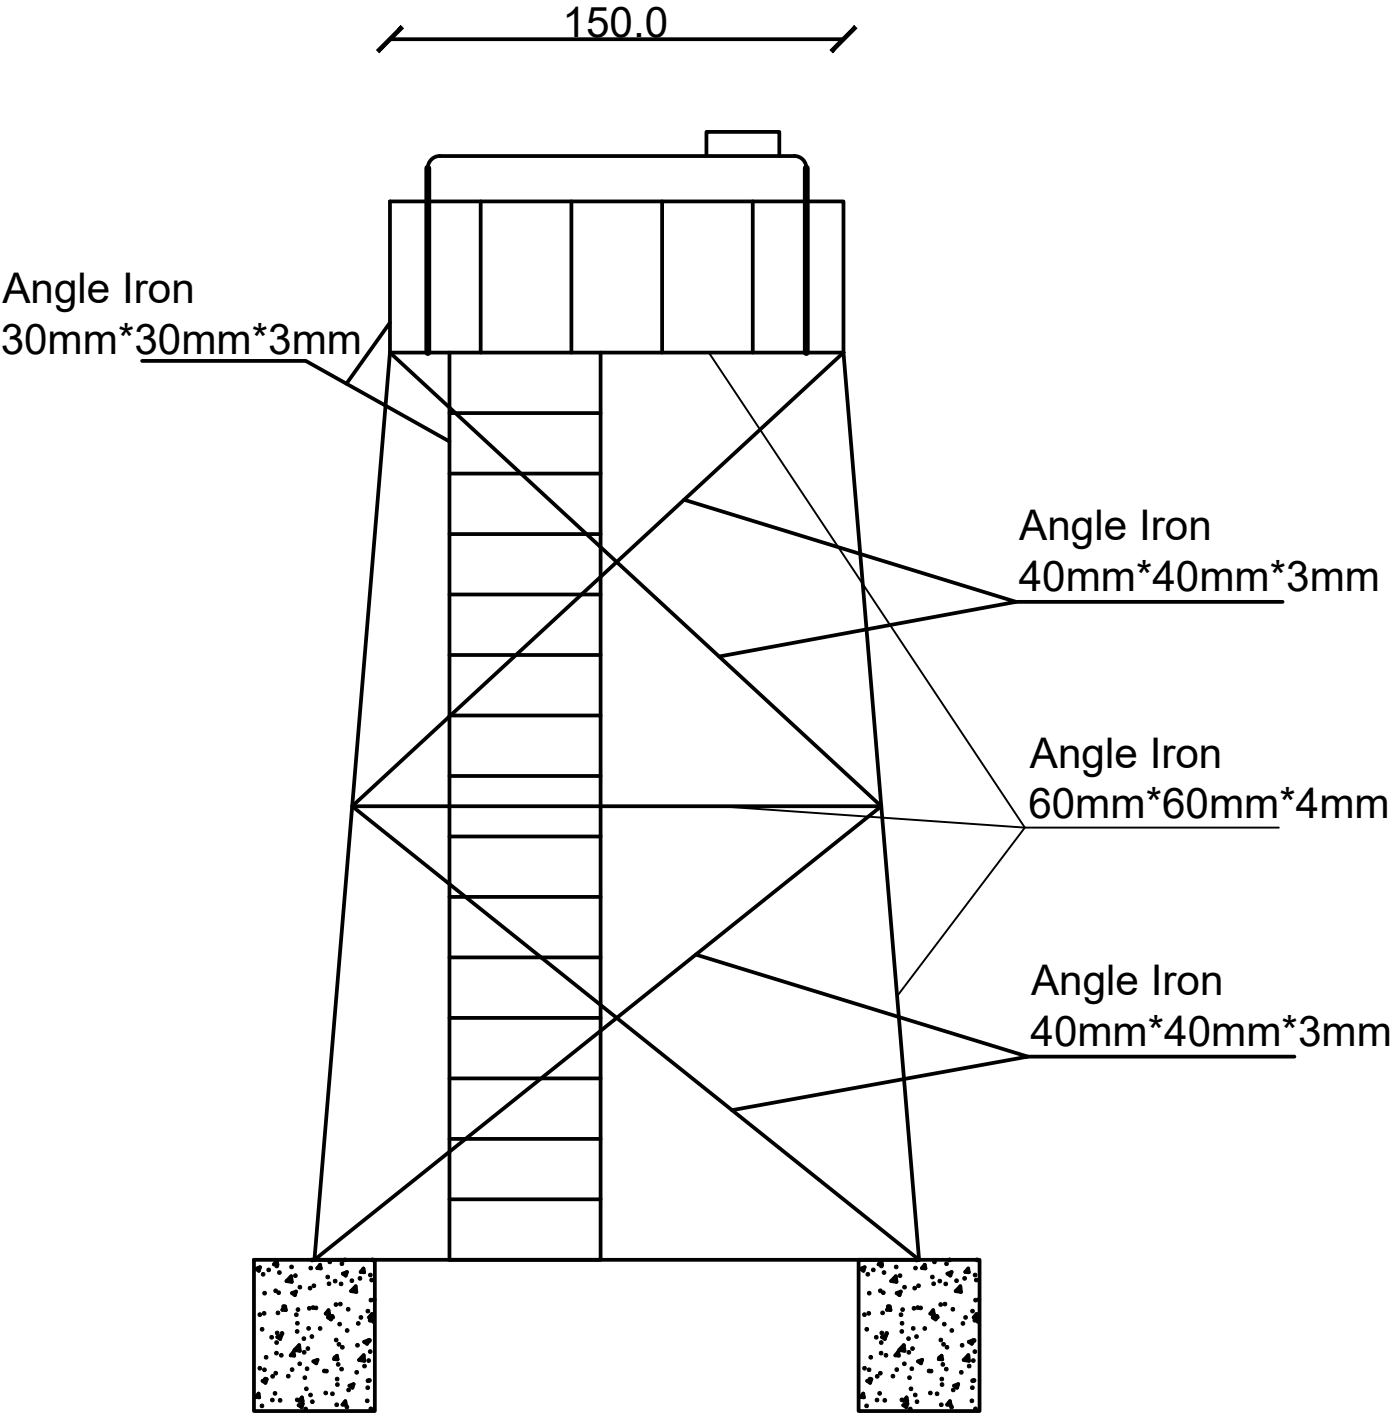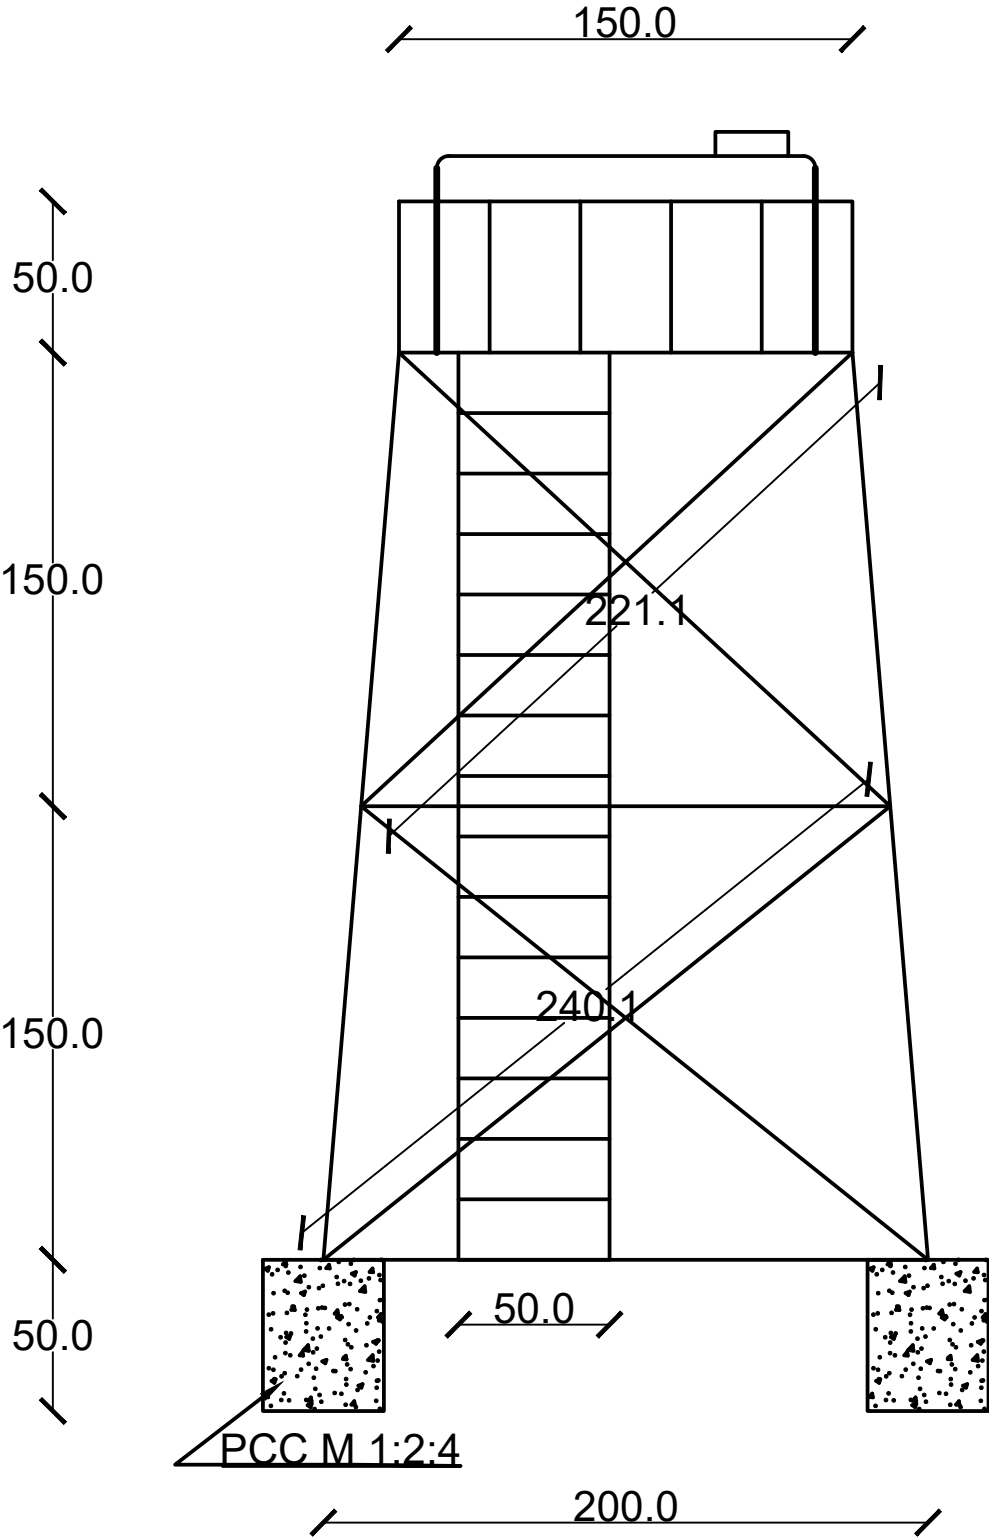

Organization for Research and Community Development (ORCD)	Designed by	Engineering Department		SCALE	As Shown	SHEET NO 5 5	PROVINCE		PROJECT NAME
	REVIEWED BY	Engineering Department		DATE	July 2024		DISTRICT		
	APPROVED BY	Engineering Department					VILLAGE		